



Notes: This drawing is the copyright of Rainey Petrie Architecture. It may not be copied altered or reproduced without written authority. The use of this Drawing by third parties is entirely at their own risk.

The drawing must not be scaled. All levels and dimensions must be checked on site, figured dimensions must be checked on site and figured dimensions should be taken in preference to scaled dimensions.

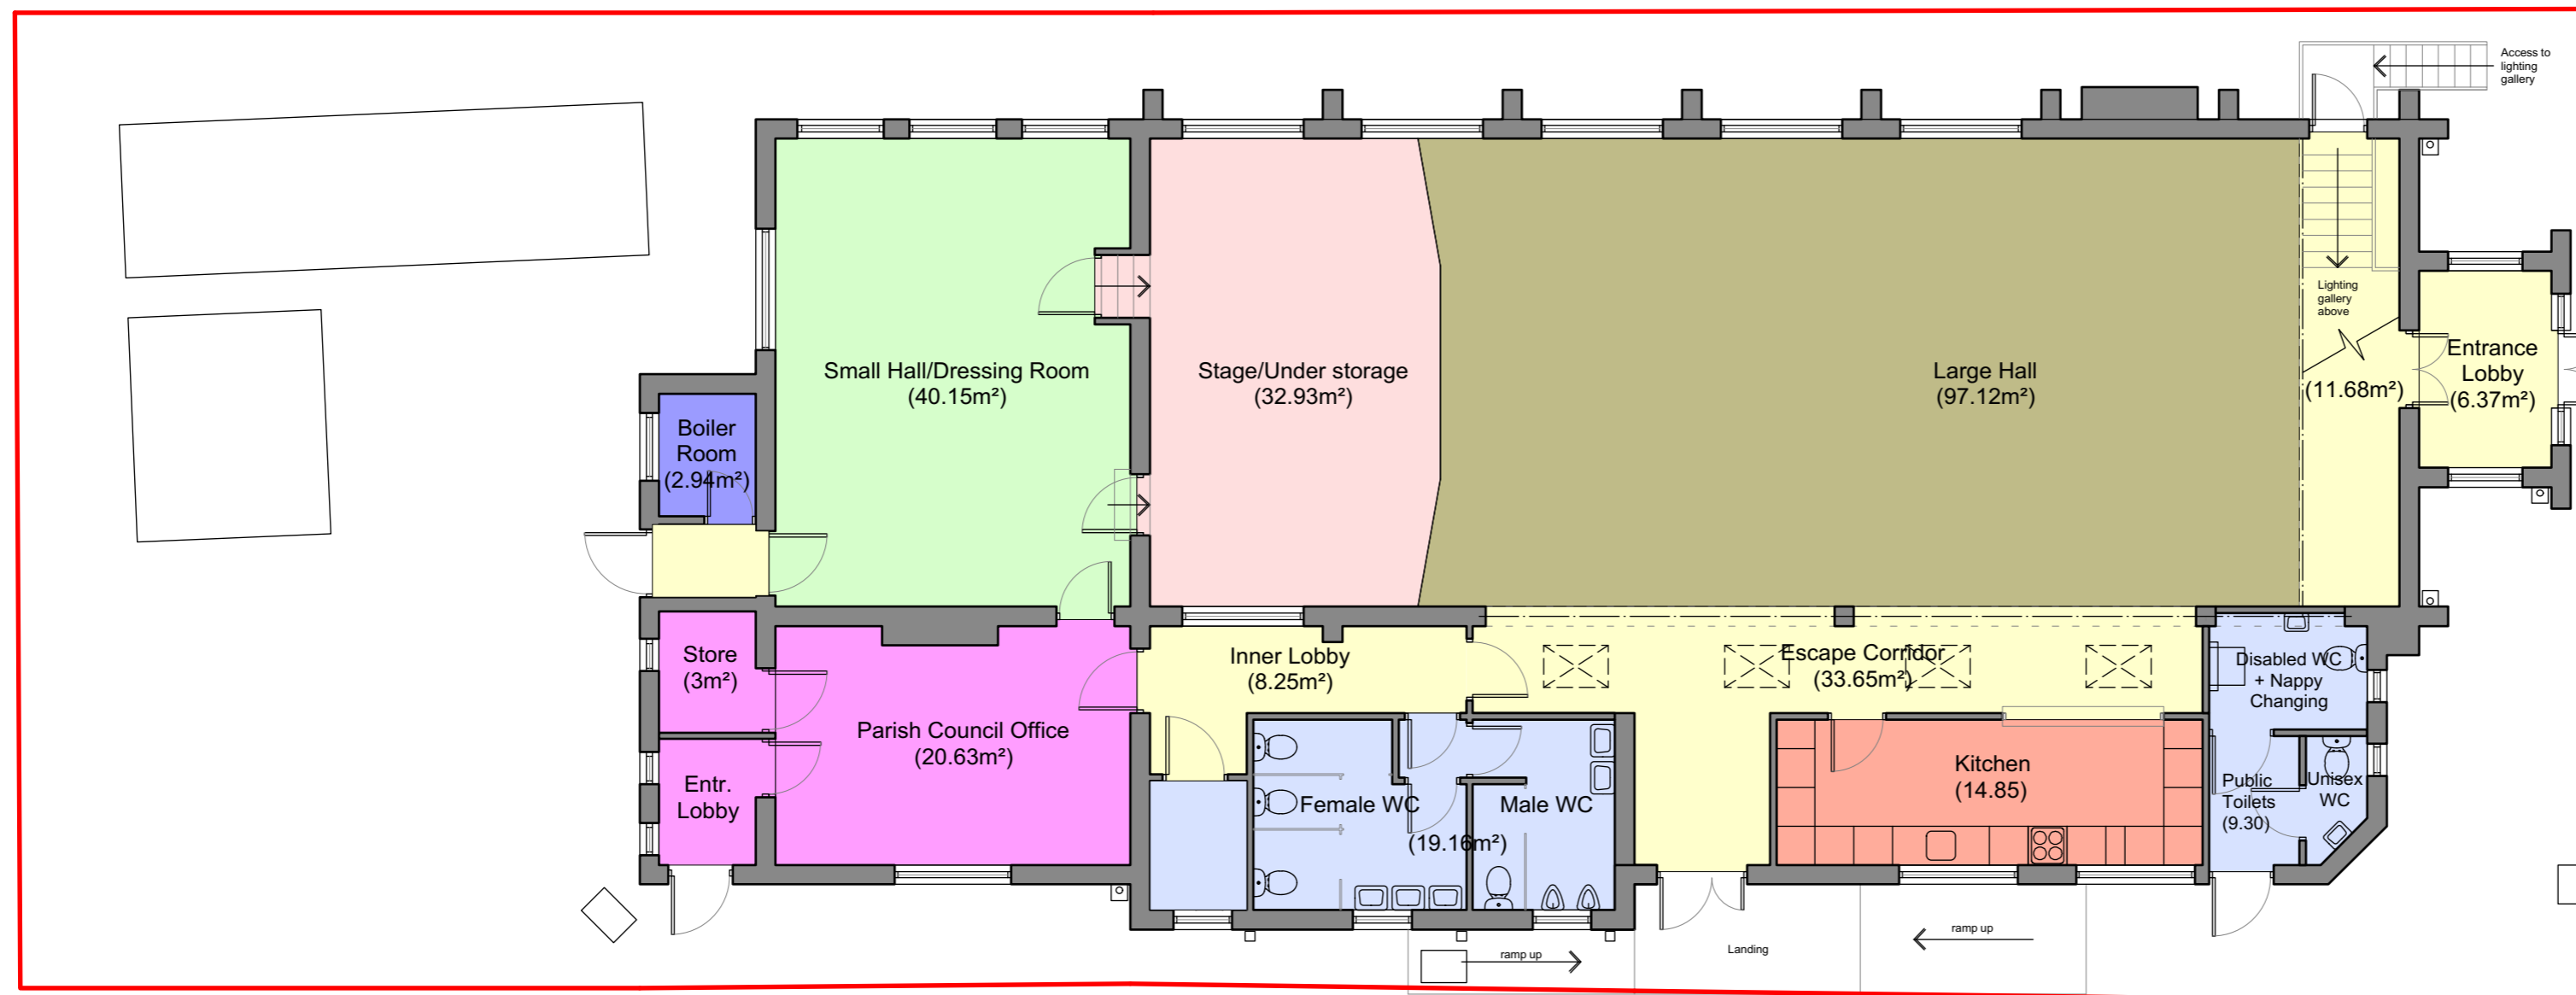

Gross Internal Floor Area 294.45m²

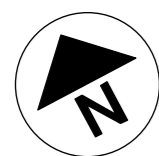

LEGEND

- | | | | |
|--|----------------------------|--|-----------------------------------|
| | Circulation Space | | Parish Council Office and Storage |
| | Stage (with under storage) | | Kitchen |
| | Toilets | | Plant Room |
| | Dressing Room | | Auditorium |
| | Site Boundary | | |

- Priority 2
 Kitchen (reduce in size?)
 Large Hall
 Meeting Room (25m²)
 Small Hall (not required if meeting room is provided)
 Stage
 Lighting System
 Public Toilets (1 disabled with nappy changing + 1 unisex)
 Internal Toilets (Remove toilets at rear of building)
 Boiler Room
 Storage (under stage 31m² approx)

Revisions: Date: Note:

CHARTERED ARCHITECTS

QUANTITY SURVEYORS

CLIENTS AGENTS

PFI CONSULTANTS



East Quay, Kite Hill
 Wootton Bridge
 Isle of Wight PO33 4LA
 Tel: 01983 242500

www.raineypetrie.co.uk Email: info@raineypetrie.co.uk

Client:
Bembridge Parish Council

Project:
Bembridge Village Hall

Drawing title:
Proposed Zoning Plan - Priority 2

scale: **1:50 @ A2** date: **Oct 2016** drawn: .

stage: checked by: .

job number: drawing number: revision: .