



Notes: This drawing is the copyright of Rainey Petrie Architecture. It may not be copied altered or reproduced without written authority. The use of this Drawing by third parties is entirely at their own risk.

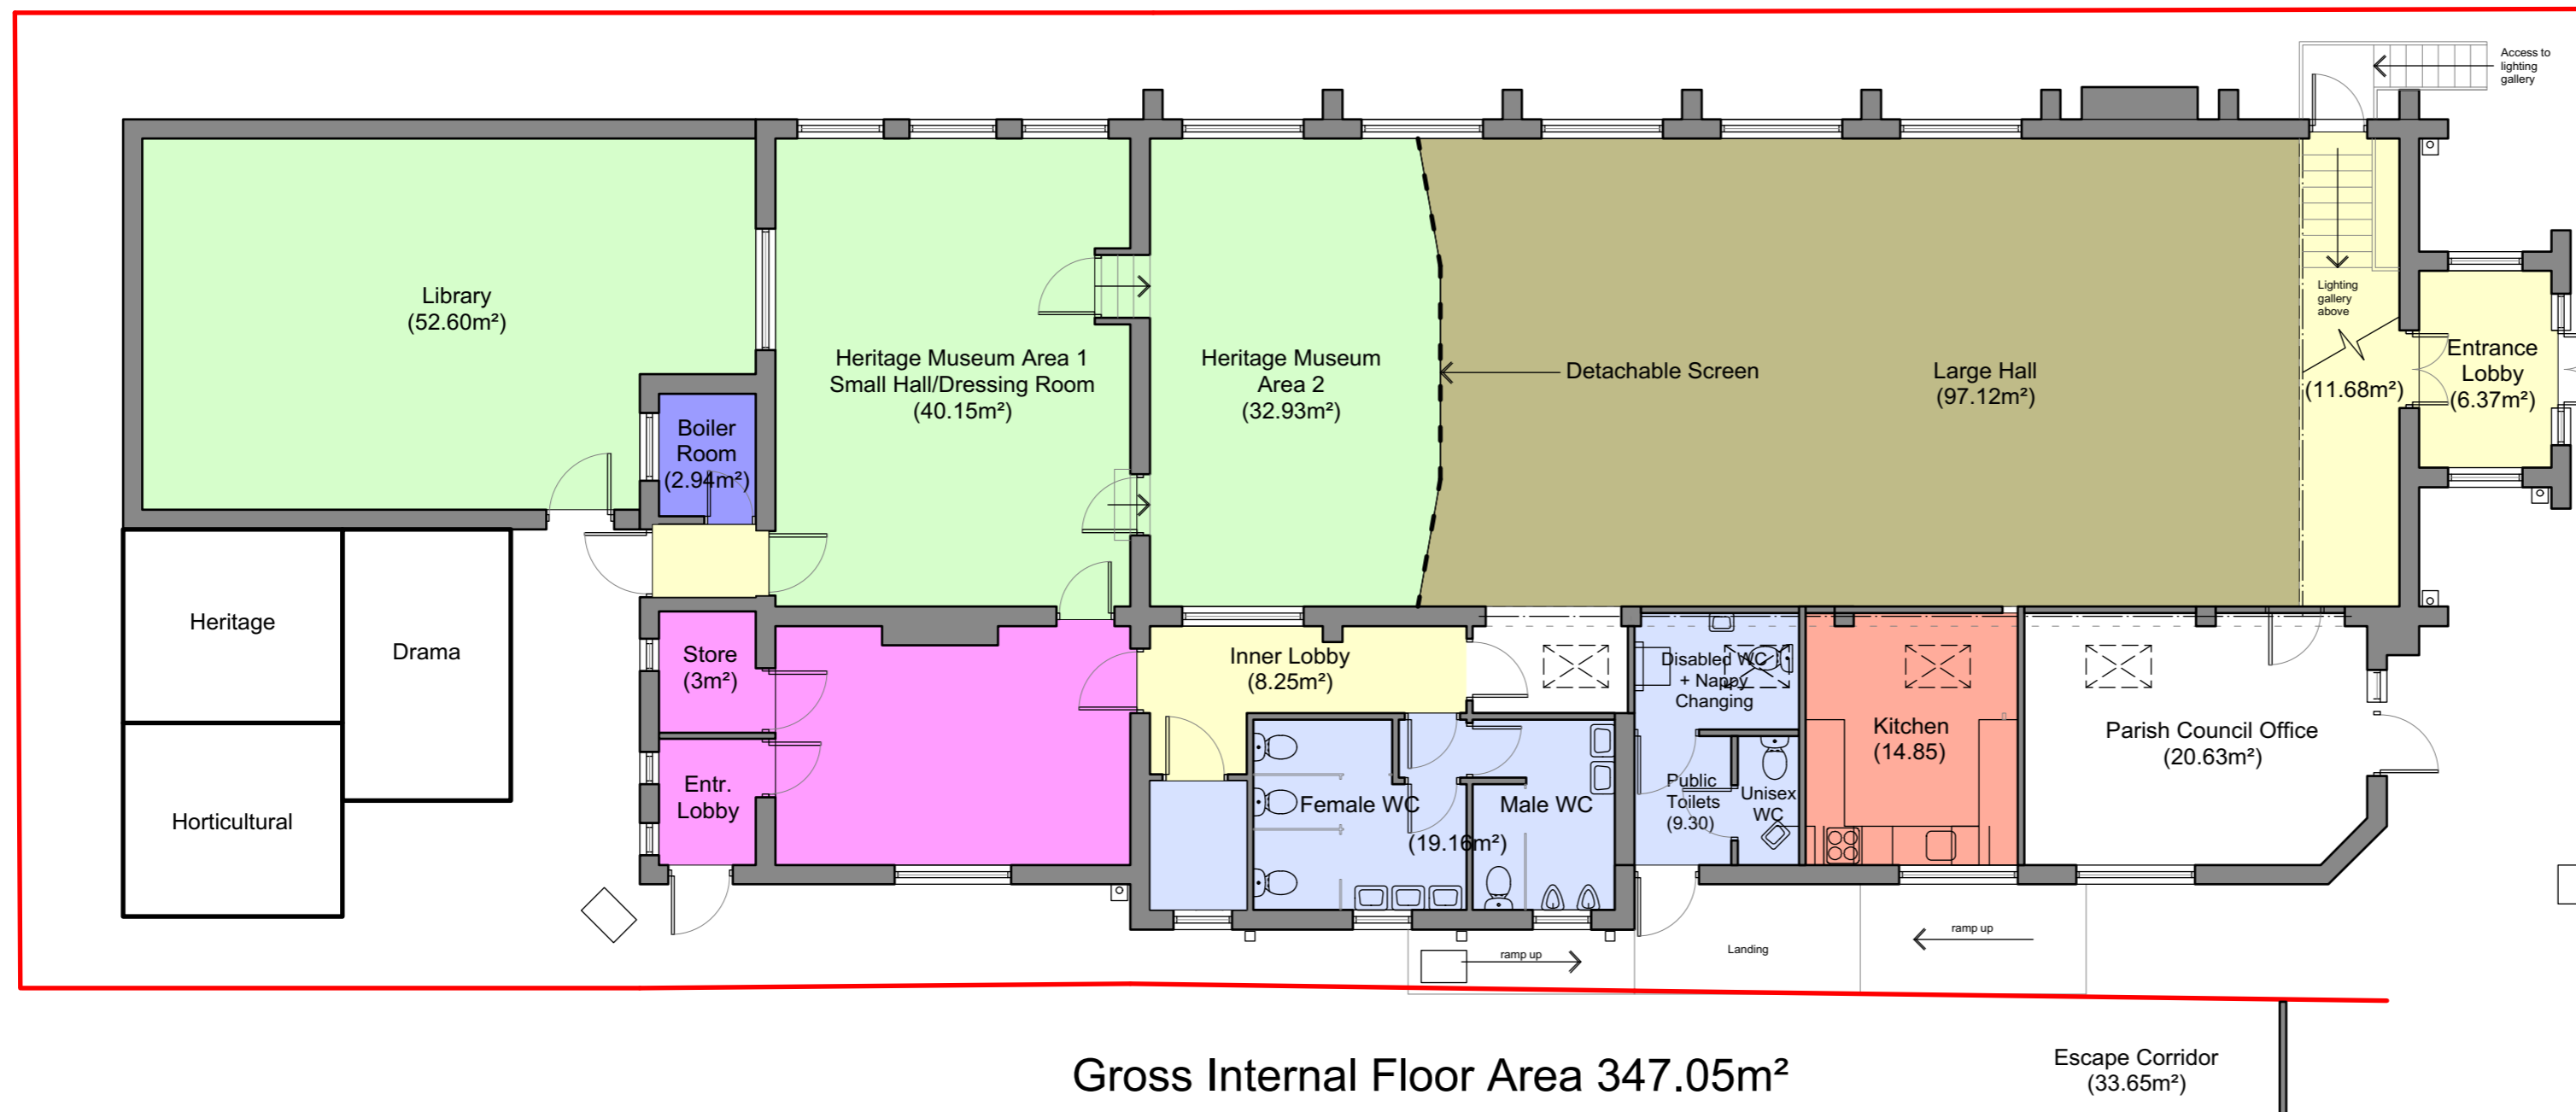


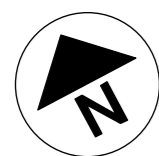





The drawing must not be scaled. All levels and dimensions must be checked on site, figured dimensions must be checked on site and figured dimensions should be taken in preference to scaled dimensions.



Gross Internal Floor Area 347.05m<sup>2</sup>

  

**LEGEND**

- |   |                         |   |            |
|---|-------------------------|---|------------|
|  | Circulation Space       |  | Store Room |
|  | Stage                   |  | Kitchen    |
|  | Toilets                 |  | Plant Room |
|  | Library/Heritage Museum |  | Auditorium |
|  | Site Boundary           |   |            |

- Priority 3
- Kitchen (reduce in size?)
- Large Hall
- Meeting Room (25m<sup>2</sup>)
- Small Hall (not required if meeting room is provided)
- Stage
- Lighting System
- Public Toilets (1 disabled with nappy changing + 1 unisex)
- Internal Toilets (Remove toilets at rear of building)
- Boiler Room
- Storage (under stage 31m<sup>2</sup> approx)

Revisions: Date: Note:

CHARTERED ARCHITECTS

QUANTITY SURVEYORS

CLIENTS AGENTS

PFI CONSULTANTS



East Quay, Kite Hill  
Wootton Bridge  
Isle of Wight PO33 4LA  
Tel: 01983 242500

www.raineypetrie.co.uk Email: info@raineypetrie.co.uk

Client:  
**Bembridge Parish Council**

Project:  
**Bembridge Village Hall**

Drawing title:  
**Proposed Zoning Plan - Priority 3**

scale: **1:50 @ A2** date: **Oct 2016** drawn: .

stage: checked by: .

job number: drawing number: revision: .